


MEZANINO I
ESCALA 1:100

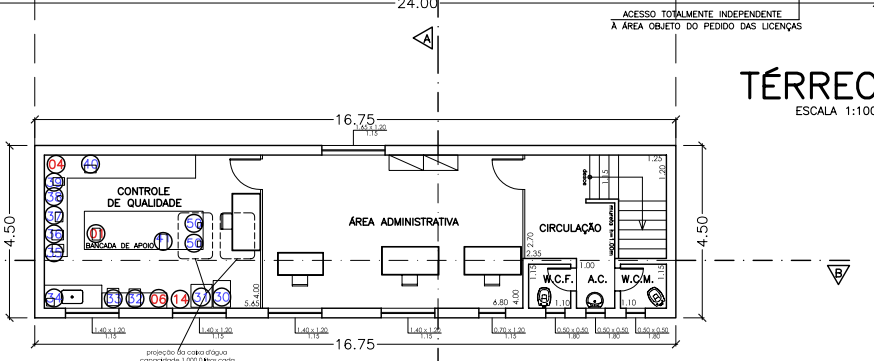

MEZANINO II
ESCALA 1:100

TÉRREO
ESCALA 1:100